

BUILDER:



937.427.0388 www.BuildGAWhite.com
2440 DAYTON - XENIA ROAD, SUITE G
BEAVERCREEK, OHIO 45434



LEGEND

- LL LOYER LEVEL
- L-1 MAIN LEVEL
- L-2 UPPER LEVEL
- SOF SOFFIT HEIGHT
- TP TOP FLATE HEIGHT
- R.O. ROUGH OPENING
- HDR HEADER HEIGHT (R.O.)
- BRG BEARING HEIGHT
- FF FINISH FLOOR
- TOF TOP OF FOUNDATION
- T6 TEMPERED GLASS
- P.T. PRESSURE TRTD. LUMBER
- OHG. OVERHANGS

**ATRENDA
DESIGN**

Jim Bauman | Principal
203 Villa Pointe Drive | Springboro, OH 45066
937.608.1962 | jim@atrendadesign.com

© Copyright 2024 ATRENDA Design LLC

STRUCTURE

937.694.4605

#	DATE	RELEASE / REVISION
	4/24/25	BID SET

White Barn Lot 38 & 39

MAIN LEVEL INTERIOR
DESIGN PLAN

K-2441

ID1


**MAIN LEVEL
INTERIOR DESIGN PLAN** 1/4" = 1'-0"

LIVING AREA:	2813 SF
3-CAR GARAGE:	891 SF
COVERED ENTRY:	306 SF
OUTDOOR LIVING:	322 SF
TOTAL UNDER ROOF:	4322 SF

BUILDER:



937.427.0388 www.BuildGAWhite.com
2440 DAYTON - XENIA ROAD, SUITE G
BEAVERCREEK, OHIO 45434

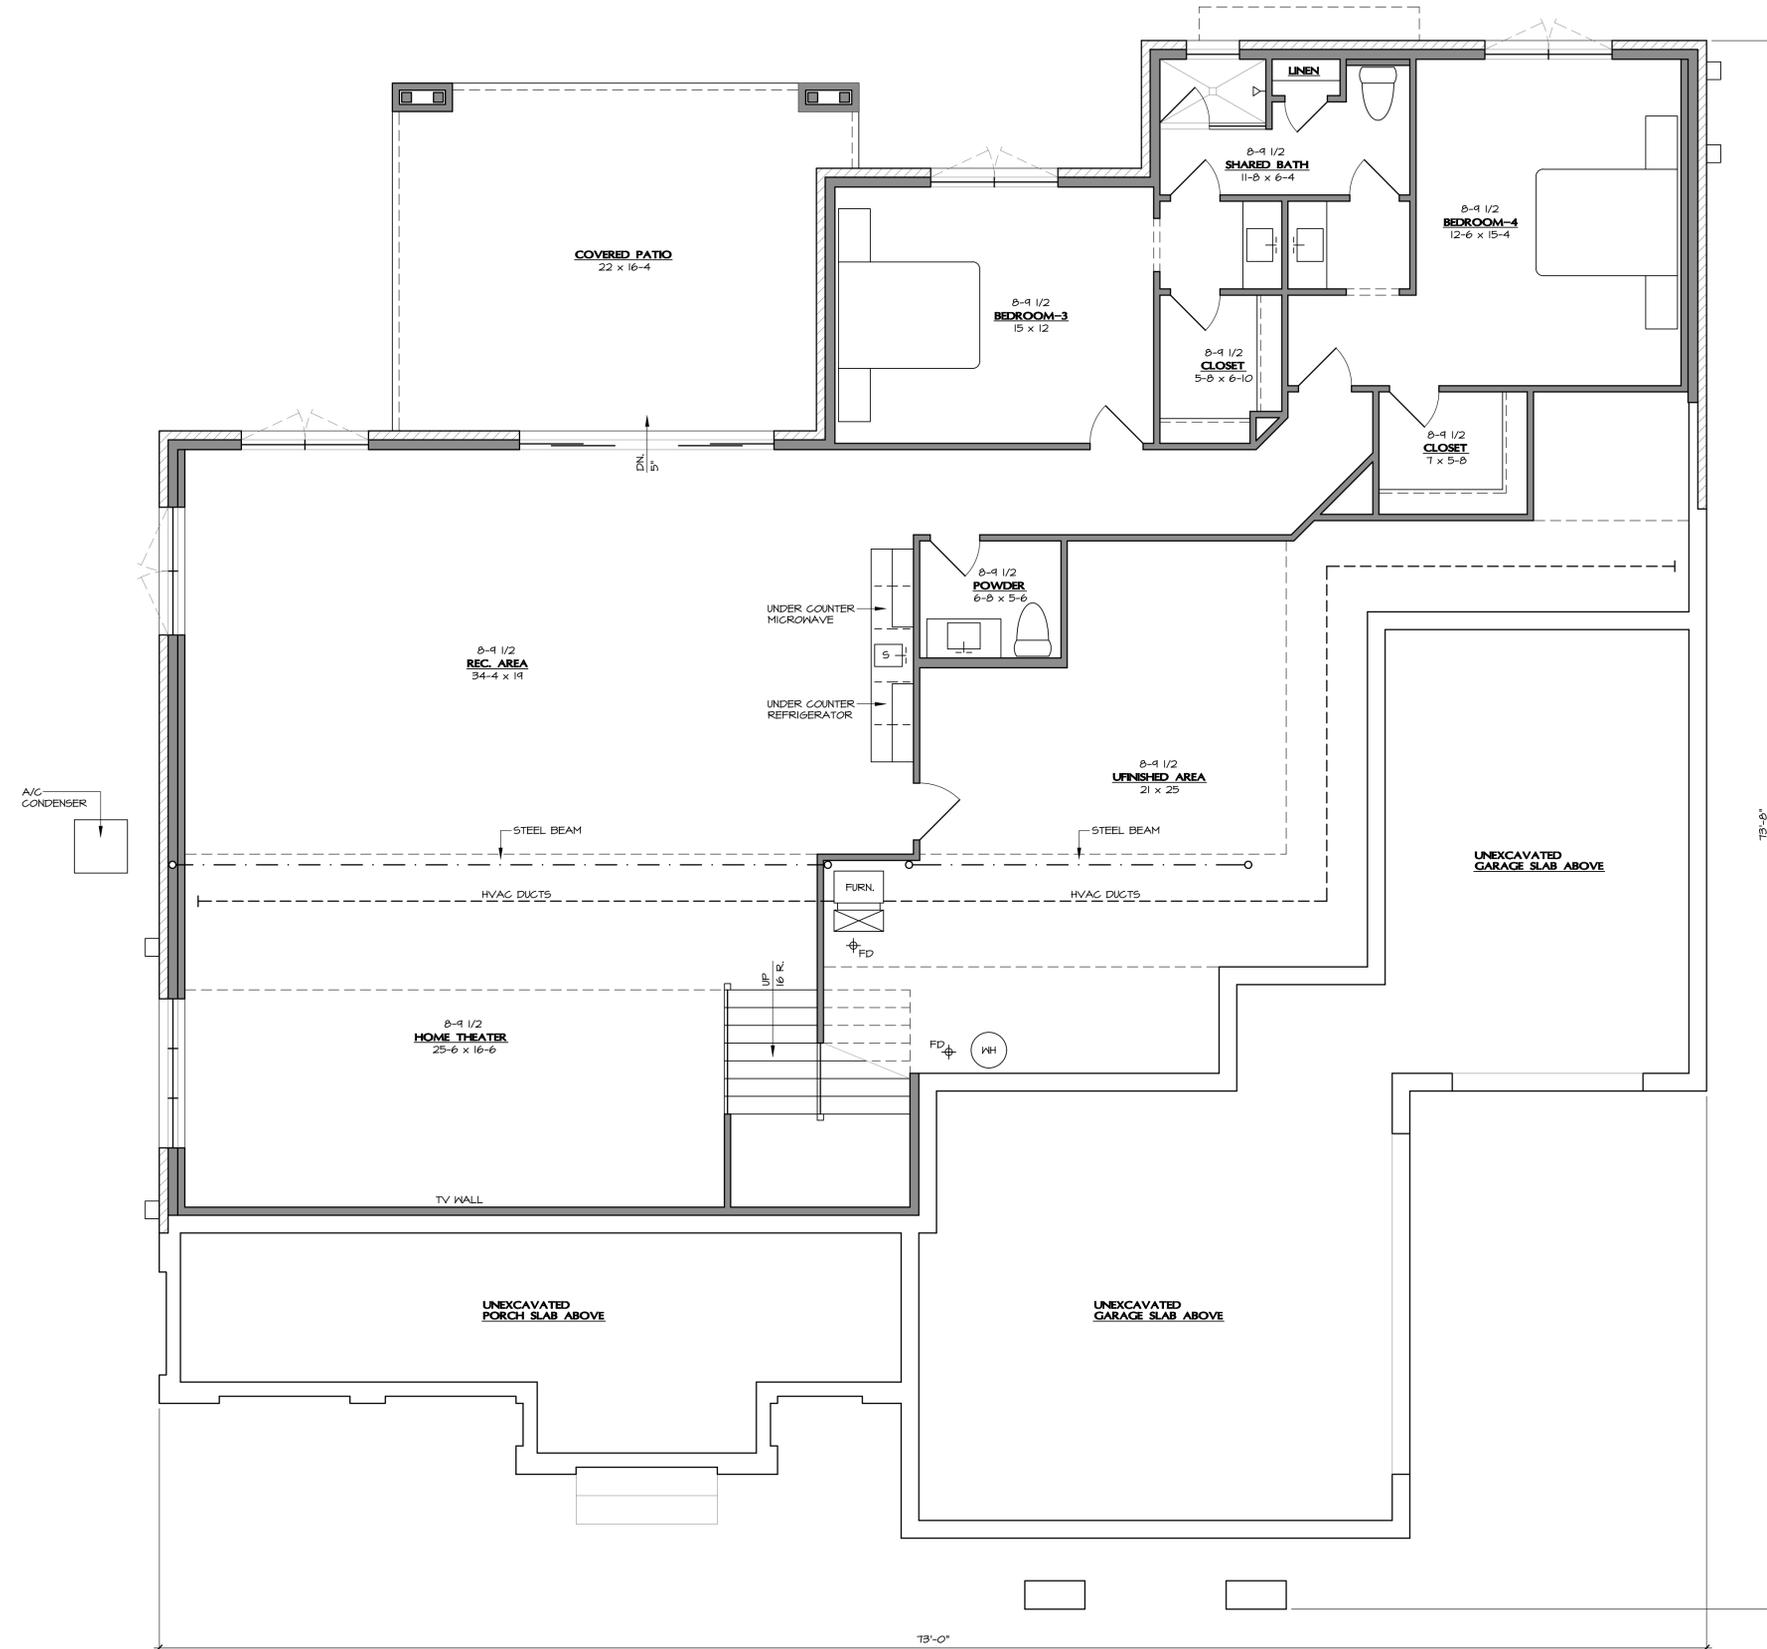

**LOWER LEVEL
INTERIOR DESIGN PLAN** 1/4" = 1'-0"

LIVING AREA:	2049 SF
UNFINISHED:	754 SF
TOTAL:	2147 SF
COVERED PATIO:	395 SF

LEGEND

LL	LOWER LEVEL
L-1	MAIN LEVEL
L-2	UPPER LEVEL
SOF	SOFFIT HEIGHT
TP	TOP FLATE HEIGHT
R.O.	ROUGH OPENING
HDR	HEADER HEIGHT (R.O.)
BRG	BEARING HEIGHT
FF	FINISH FLOOR
TOP	TOP OF FOUNDATION
TG	TEMPERED GLASS
P.T.	PRESSURE TRTD. LUMBER
OHG.	OVERHANG

**ATRENDAD
DESIGN**

Jim Bauman | Principal
203 Villa Pointe Drive | Springboro, OH 45066
937.608.1962 | jim@atrendadesign.com

© Copyright 2024 ATRENDA Design LLC

STRUCTURE

937.694.4605

#	DATE	RELEASE / REVISION
	4/24/25	BID SET

White Barn Lot 38 & 39

LOWER LEVEL
INTERIOR DESIGN PLAN

K-2441

ID2